

1
2
3
4
5
6
7
8
9
10
11
12
13
14
15
16
17
18
19
20
21
22
23
24
25
26
27
28
29
30
31
32
33
34
35
36
37
38
39
40
41
42
43
44
45
46
47
48
49

RESOLUTION # 36 - 2023

Resolution to Request Coronavirus Local Recovery Fund (CLFRF) allocated to Oneida County through the American Rescue Plan Act (ARPA) for the purpose of PVC Roof Replacement on Quonset for Transfer Station Dumpsters.

Resolution approved for presentation to the Oneida County Board by the Supervisors of the Administration Committee

Resolved by the Board of Supervisors of Oneida County, Wisconsin:

WHEREAS, The American Rescue Plan Act (ARPA) AMENDS Title VI of the Social Security Act by adding Sections 602 and 603 establishing the Coronavirus Local Fiscal Recovery Fund (CLFRF); and

WHEREAS, Oneida County receives funds through (CLFRF) to assist the County in responding to the public health emergency or its negative economic impacts; to provide premium pay to eligible workers to make necessary investments in infrastructure; and/or to provide government services; and

WHEREAS, certain restrictions of the use of these funds are determined by the United States Treasury (UST) Department including the prohibition of depositing the funds into any pension fund; directly or indirectly offsetting tax revenue and does limit the amount off CLFRF funding to be used for "government services" to a not-to-exceed revenue reduction cap; and

WHEREAS, the County Board adopted an Oneida County Relief Funding Plan in conjunction with the 2023 budget which includes projects or programs to resolves long-term, pressing issues; and / or addresses serious health and public safety risks; and / or has a widespread impact; and / or addresses a financial burden on the County; and / or has well-defined ancillary benefits; and

WHEREAS, only those projects or programs which are "shove-ready" or set to commence, if funded, upon approval of this Resolution are entertained at this stage to ensure UST requirements of funding obligation no later than December 31, 2024 and fully expended by December 31, 2026; and

WHEREAS, The Public Works Committee has reviewed the guidance issued by the UST, given consideration to the request from the Solid Waste Department, and supports funding the PVC Roof Replacement on Quonset for Transfer Station Dumpsters under the Government Service category, and

WHEREAS, the PVC Roof Replacement on Quonset for Transfer Station Dumpsters is included in the County's Relief Funding Plan incorporated into the 2023 budget for an amount of \$45,000, is designed and engineered to meet the needs of the department to ensure customer safety in the bagged garbage disposal are; thereby reducing public health risk, and

WHEREAS, the cost of the PVC Roof Replacement on Quonset for Transfer Station Dumpsters with installation is forty-six thousand nine hundred eighty dollars (\$46,980), one thousand nine hundred and eighty (\$1,980) over the adopted budget amount; and

50
51
WHEREAS, the PVC Roof Replacement on Quonset for Transfer Station Dumpsters project would be completed by October 31, 2023, and

WHEREAS, the Administration Committee is in agreement with the Public Works Committee support of this project and recommends this project / program be funded using CLFRF funds in an amount not to exceed forth-six thousand nine hundred eighty dollars (\$46,980); and

BE IT FURTHER RESOLVED, by the Oneida County Board of Supervisors that by Adoption of this resolution the project / program will be reevaluated annually as part of the budget process to determine need and available funding for future years.

NOW, THEREFORE, BE IT RESOLVED, by the Oneida County Board of Supervisors that effective on the 21st day of March, 2023, this project be funded using CLFRF funds.

Vote Required: Majority = 2/3 Majority = _____ 3/4 Majority = _____

The County Board has the legal authority to adopt: Yes No _____ as reviewed by the Corporation Counsel, _____, Date: 3-14-23

Approved for presentation to the County Board by the Administration Committee this 13th day of March, 2023.

Consent Agenda Item: YES NO


Offered and passage moved by:


Richard J. Hill
Supervisor
Dean J. ...
Supervisor
Tom Kelly
Supervisor
Supervisor Cushing - via zoom
Supervisor
Supervisor Schaefer - via zoom
Supervisor

20 Ayes
0 Nays
1 Absent
0 Abstain
X Adopted

100
101
102
103
104
105

by the County Board of Supervisors this 21st day March, 2023.

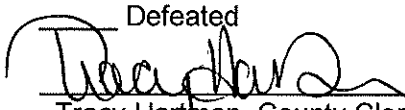Defeated

Tracy Hartman, County Clerk



Ted Cushing, Oncida County Board Vice-Chair

Consent Agenda

Supervisors	AYE	NAY	ABS	ABSTAIN
Schreier	—		X	
Rio	X			
Sorgel	X			
Fried	X			
Condado	X			
Oettinger	X			
Winkler	X			
Fisher	X			
Briggs	X			
Showalter	X			
Schultz	X			
Almekinder	X			
Harris	X			
Timmons	X			
Cushing	X			
Roach	X			
Thome	X			
Ryden	X			
Newman	X			
Kelly	X			
Holewinski	X			
TOTALS	20		1	
TAGS				

Resolution # 26 – 2023: Offered by the Supervisors of the Land Records Committee to convey tax foreclosed property MI-1701 to Skyline Real Estate Services and RH-1426 to Shane Ford.

Resolution # 27 – 2023: Offered by the Supervisors of the Administration Committee to return Coronavirus Local Fiscal Recovery Fund (CLFRF) allocated to Oneida County through the American Rescue Plan Act (ARPA) back to Contingency which were previously allocated in Resolution # 17 - 2022 for the purpose of CDBG Close Grant Administration Services, General Engineering Company.

Resolution # 28 – 2023: Offered by the Supervisors of the Administration Committee to return Coronavirus Local Fiscal Recovery Fund (CLFRF) allocated to Oneida County through the American Rescue Plan Act (ARPA) back to Contingency which were previously allocated in Resolution # 42 - 2022 for the purpose of the Law Enforcement Center Jail Security Glass Replacement Project.

Resolution # 29 – 2023: Offered by the Supervisors of the Administration Committee approving a change order to the Siskich LLP Auditor Contract.

Resolution # 30 – 2023: Offered by the Supervisors of the Administration Committee to request additional Coronavirus Local Fiscal Recovery Fund (CLFRF) allocated to Oneida County through the American Rescue Plan Act (ARPA) for the purpose of Audit Fees.

Resolution # 31 – 2023/Rezoning Petition # 16 – 2022: Offered by the Supervisors of the Planning and Development Committee to rezone land from District #02 Single Family to District #07 Business B-2 on property described as Lot 1 CSM 4829 and Lot 8, Block 43 (PIN's TL-2136 and TL-2130) Town of Three Lakes, Oneida County.

Resolution # 32 – 2023/Ordinance Amendment # 1 – 2023: Offered by the Supervisors of the Administration Committee to amend Chapter 23 of the General Code of Oneida County section 23.07 Dog License to increase dog license fees.

Resolution # 33 – 2023/Ordinance Amendment # 2 – 2023: Offered by the Supervisors of the Labor Relations Employee Services (LRES) Committee to amend Chapter 4 of the General Code of Oneida County section 4.12 Goal Review Procedure, 4.16 Employee Classification and 4.24 Hiring Wage Rate and PTO Benefits.

Resolution # 24 – 2023: Offered by the Supervisors of the Labor Relations Employee Services (LRES) Committee to correct placement of the foreperson position on the restructure of wages at the Highway Department.

Resolution # 35 – 2023: Offered by the Supervisors of the Administration Committee authorizing Oneida County to enter into the Settlement Agreements with Tera Pharmaceutical Industries Ltd., Allergan Finance, LLC, Walgreen Co., Walmart, Inc., CVS Health Corporation and DVS Pharmacy, Inc., agree to the Terms of the Addendum to the MOU Allocating Settlement Proceeds, and Authorize Entry into the MOU with the Attorney General.

Resolution # 36 – 2023: Offered by the Supervisors of the Administration Committee to request Coronavirus Local Fiscal Recovery Fund (CLFRF) allocated to Oneida County through the American Rescue Plan Act (ARPA) for the Purpose of PVC Roof Replacement on Quonset for Transfer Station Dumpsters.

Removed by
Cushing

Appointments to Committees, Commissions and other Organizations:
Re-Appoint Patrick Marquart to the Airport Commission for a 6-year term to expire in April 2029.



Oneida County
Administration Committee
Relief Funding Fiscal Impact Form
American Rescue Plan
Coronavirus State and Local Fiscal Recovery Fund (SLFRF)

Project Overview		
	Project Title	PVC Roof Replacement on Quonset for Transfer Station Dumpsters
	County Department(s)	Solid Waste
	Project Manager(s)	Lisa Jolin

Category Overview	
SLFRF Use of Funds Category	GOVERNMENT SERVICE
Select Government Service Sub-Category ->	Pay-go spending for new infrastructure (unrelated to water, broadband)

Please provide a detailed explanation of the project including estimated timeline. If applicable attach bid or proposal to this form.

To replace the PVC roof and arched truss framework on the Quonset over the dumpsters by the transfer station. One bid was received from Structures Unlimited and is attached. The project will be completed by October 31, 2023.

Describe how this project resolves long-term, pressing issue; addresses serious health/public safety risk; has a widespread impact; addresses financial burden on County; and / or has well-defined ancillary benefits.

Solid Waste customers regularly use this area for disposal of bagged garbage. The current frame work is bent and the PVC roof is ripped and torn. The current roof has become a safety concern due to its deteriorated condition.

Year	SLFRF Funding	Other Funding Source	Total Funding Required
2022	\$ -	\$ -	\$ -
2023	\$ 46,980.00	\$ -	\$ 46,980.00
2024	\$ -	\$ -	\$ -
TOTAL	\$ 46,980.00	\$ -	\$ 46,980.00

Please use this space for additional information or narrative.

TO BE COMPLETED BY FINANCE, BUDGET TRANSFER INFORMATION		
	Description	Budget Code Amount
FROM		
TO		-

300 – Bid Submittal Form

For replacement of PVC Roof on Quonset at Transfer Station

Submitted by: Tracy Schutz

Company: Structures Unlimited, LLC

Address: 118280 Forward St, Stratford, WI 54484

Phone: (715) 687-2453

E-mail: Tschutz@structuresunlimited.com

- I. The Undersigned BIDDER offers and agrees, if this Proposal is accepted, to enter an Agreement with the Owner and to complete all work as specified or indicated in the Contract Documents for the Contract Price and within the Contract Time in accordance with the Contract Documents.
- II. BIDDER has examined and familiarized himself with all the Bidding Documents, has examined the actual site and locality where the Work is to be performed; that he has made such independent investigations as he deems necessary; and that he has satisfied himself as to all conditions affecting cost, progress, or performance of the Work.
- III. BIDDER accepts all the terms and conditions of the Bid Document Package.
- IV. The bidder is requested to provide with bid submittal what work of a similar character to that they have done with references that will enable the Owner to judge his experience, skill, and business standing (add supplementary page if necessary).
Reference to include: Completion Date; Project Name; Contract Amount; Reference Name; Reference Telephone No.

Present Status of Project

- 1. Bid to include miscellaneous items not included in above items: [To include but not limited to] any material & labor not addressed in bid documents required for a finished project.
- 2. Total Bid Amount: \$ 46,980⁰⁰
• See enclosed bid proposal for details.

Submitting bidder acknowledges that they have read and agree to the conditions stated in Roman Numerals one, two, three, and four.

Tracy Schutz
Submitter's Signature

2-14-2023
Date



Exhibit A
Monday, February 13, 2023

DUNS# 96-345-9008, Cage# 633X8 and BCR# 1140111

Dealer Information	
Name	Structures Unlimited, LLC
Contact	Tracy Schutz
Toll Free	(877) 687-2453
Email	tschutz@structuresunlimited.com

Customer Information		Project Information	
Company	Oneida County Solid Waste	Project Name	Oneida County
Contact	Lisa Jolin	Contact	Lisa Jolin
Address	PO Box 695 Rhinelander, WI 54501	Address	7450 Cty Hwy K Rhinelander, WI 54501
Work	(715) 282-4944	County	Oneida
Direct	(715) 282-4945	Cell	(715) 360-1330
Email	Ljolin@co.oneida.wi.us		

Quantity	Proposal for Quonset Transfer Replacement Building Solution (engineering data not available)	Total
	Materials/Scope of Work: BACKED BY MANUFACTURER'S WARRANTY COVERAGE!	
1	42' wide x 40' long, 10' o-c hot dip galvanized arched truss framework with Cradle to Cradle Certified Non-FR fabric (will proceed with all-white fabric to allow maximum amount of natural light unless otherwise specified)	
None	No 42' wide endwall packages are included. Ends will remain open to allow for easy access of equipment	
1	2-row high concrete block foundation along both 40' long sides	
1	Standard anchor bolt package with metal strapping to increase concrete block stability	
1	Buffer board package to help prevent fabric from directly contacting foundation which can cause premature deterioration	
1	Non-prevailing wage labor, travel, mileage, per diems and required equipment to dismantle existing and install above materials (No subcontractors will be performing this work)	
	Price for supply and installation for above specifications:	\$43,985.00
1	Shared load freight to project's site (unloading of materials by owner)	\$2,995.00
	Additional fees may apply if costs are incurred which are out of Structures Unlimited's control and/or not included in scope of work.	
	Exclusions: bonds, demob/remob fees, applicable taxes/fuel surcharges, submittals, site work, dumpster/disposal, endwalls and engineering	
	Above installation price based on: standard insurance coverage, no site restrictions, Monday-Friday 7:30am - 4:00pm work hours (unless approved by Lisa Jolin) and 50' clearance around building with cleaned out interior so crew can perform work	
	Leasing options available upon request	
	Subtotal	\$46,980.00
	<i>Pricing is subject to change due to changing market conditions, availability and/or final engineering review.</i>	
	Total	\$46,980.00

Suggested terms:	Due Amount:	
Down payment due prior to manufacturing	50%	Bid Proposal will be honored for 30 days.
Payment due upon notification of shipment	40%	ACCEPTANCE OF PROPOSAL
Balance due upon receipt of invoice		
All land, site design, land surveying, testing, site work, dewatering, concrete, plumbing, electrical, HVAC, taxes, special inspections, dumpster rental, restroom accommodations, permits, project specific requirements and cold weather activity are the buyers responsibility.		Please indicate your acceptance of this bid proposal by signing this copy and returning it to us. Any changes concerning this order must be authorized by us in writing.

~ 4% convenience fee will be applied to all credit card transactions

Authorized Signature: _____

Print: _____

Date: _____




"Your Fabric Building Specialists"

ONEIDA COUNTY WASTE MAN.
RHINELANDER, WI
This drawing is the property of Structures Unlimited, LLC and reproduction in whole or part without the expressed written consent of Structures Unlimited, LLC is strictly prohibited.

DATE 2/9/23
JPC
DRAWN
BY
REV

REVISIONS

SCALE	AS NOTED	BY	REV	DESCRIPTION	DATE

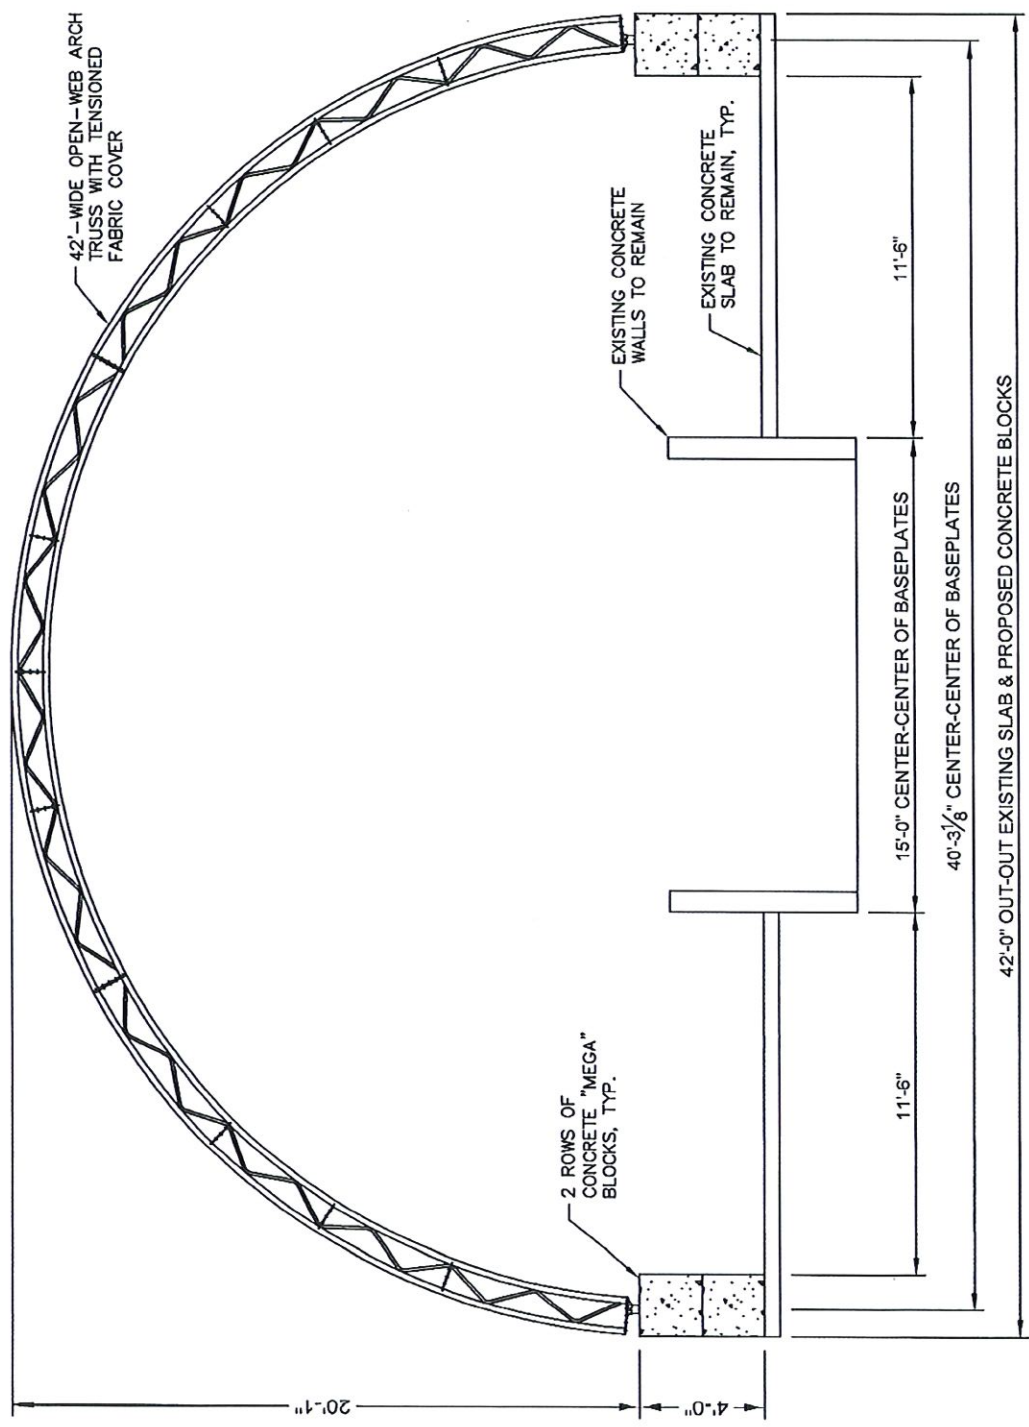

BUILDING #2 SECTION VIEW

SCALE: N.T.S.

